



ALL 4 CORNERS
REINFORCED WITH
ALUMINUM EMBEDDED

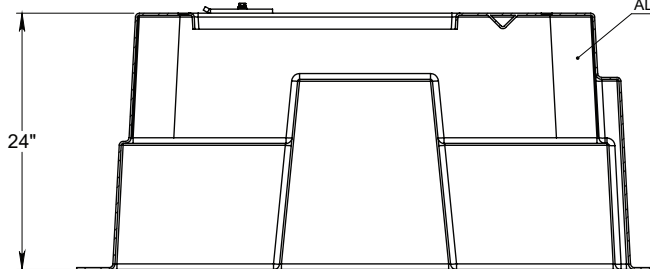

SECCIÓN S-S
ESCALA 1 : 13

FLAT MOLDED SURFACE FOR
TAMPER RESISTANT MATING
TO ENCLOSURE

AVERAGE WALL
THICKNESS: 0.1875

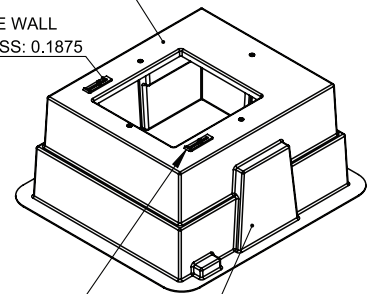

(2) TIE DOWN BRACKETS

STACKING STOPS

FIBERGLASS BOX PAD REINFORCED WITH
ALUMINIUM EMBEDED 43" WIDTH X 37" DEEP X
24" HIGH WITH 24" X 22" OPENING. INCLUDES
HOLD DOWN CLAMPS